


REFER TO DWG. #14 FOR
COVER INSTALLATION DETAIL

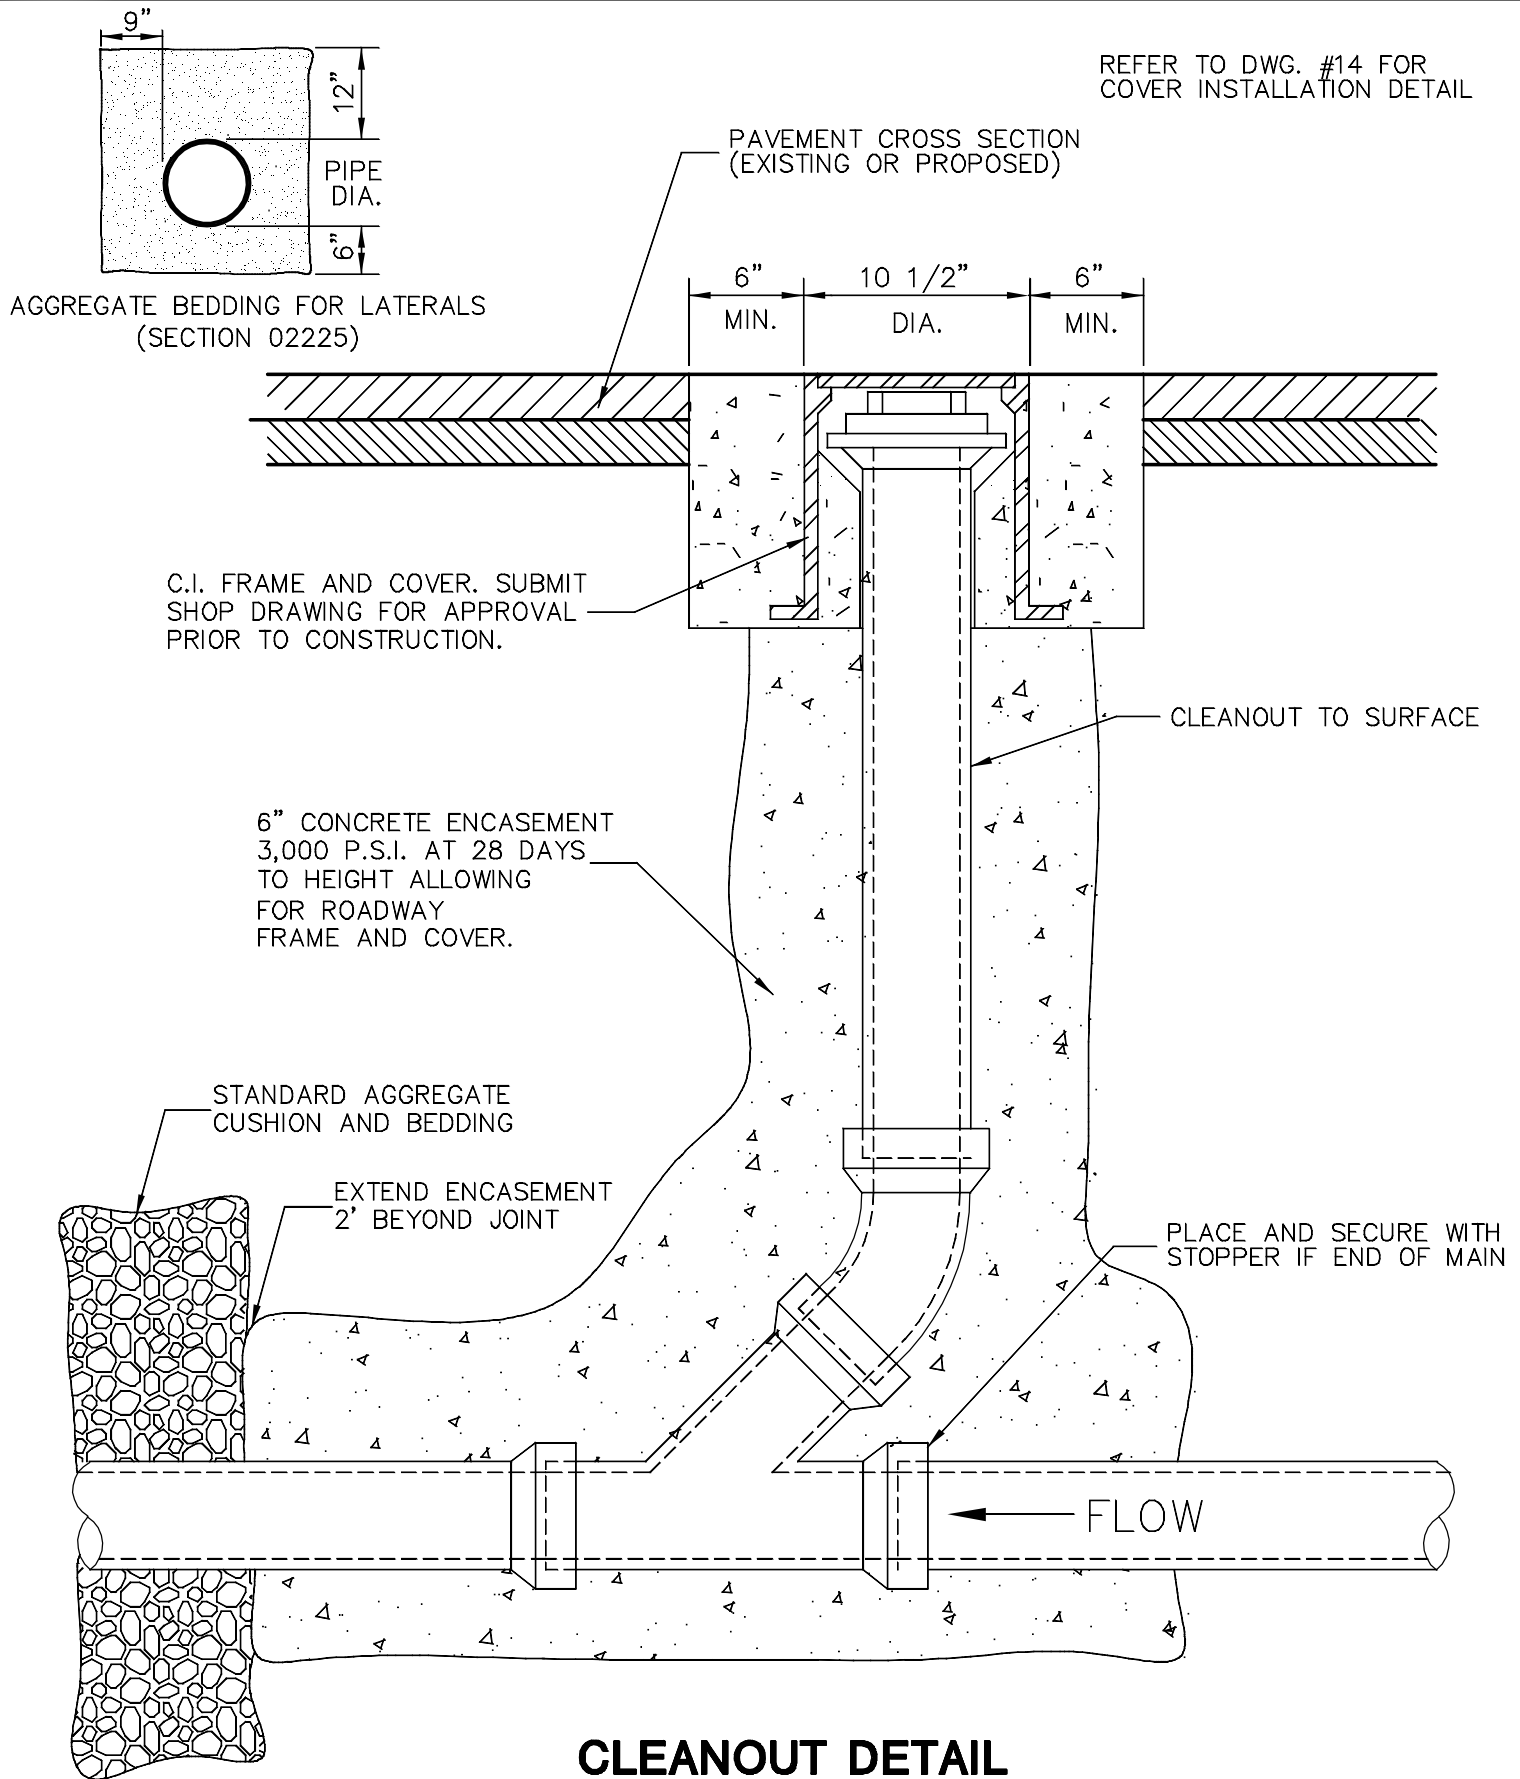

CLEANOUT DETAIL

NOT TO SCALE

CLEANOUT DETAIL
(FOR HIGHWAYS, STREETS,
AND SHOULDERS)

**SPRING - BENNER - WALKER
JOINT AUTHORITY**

DATE
4/05
SCALE
NTS
PROJECT

SHEET
13